
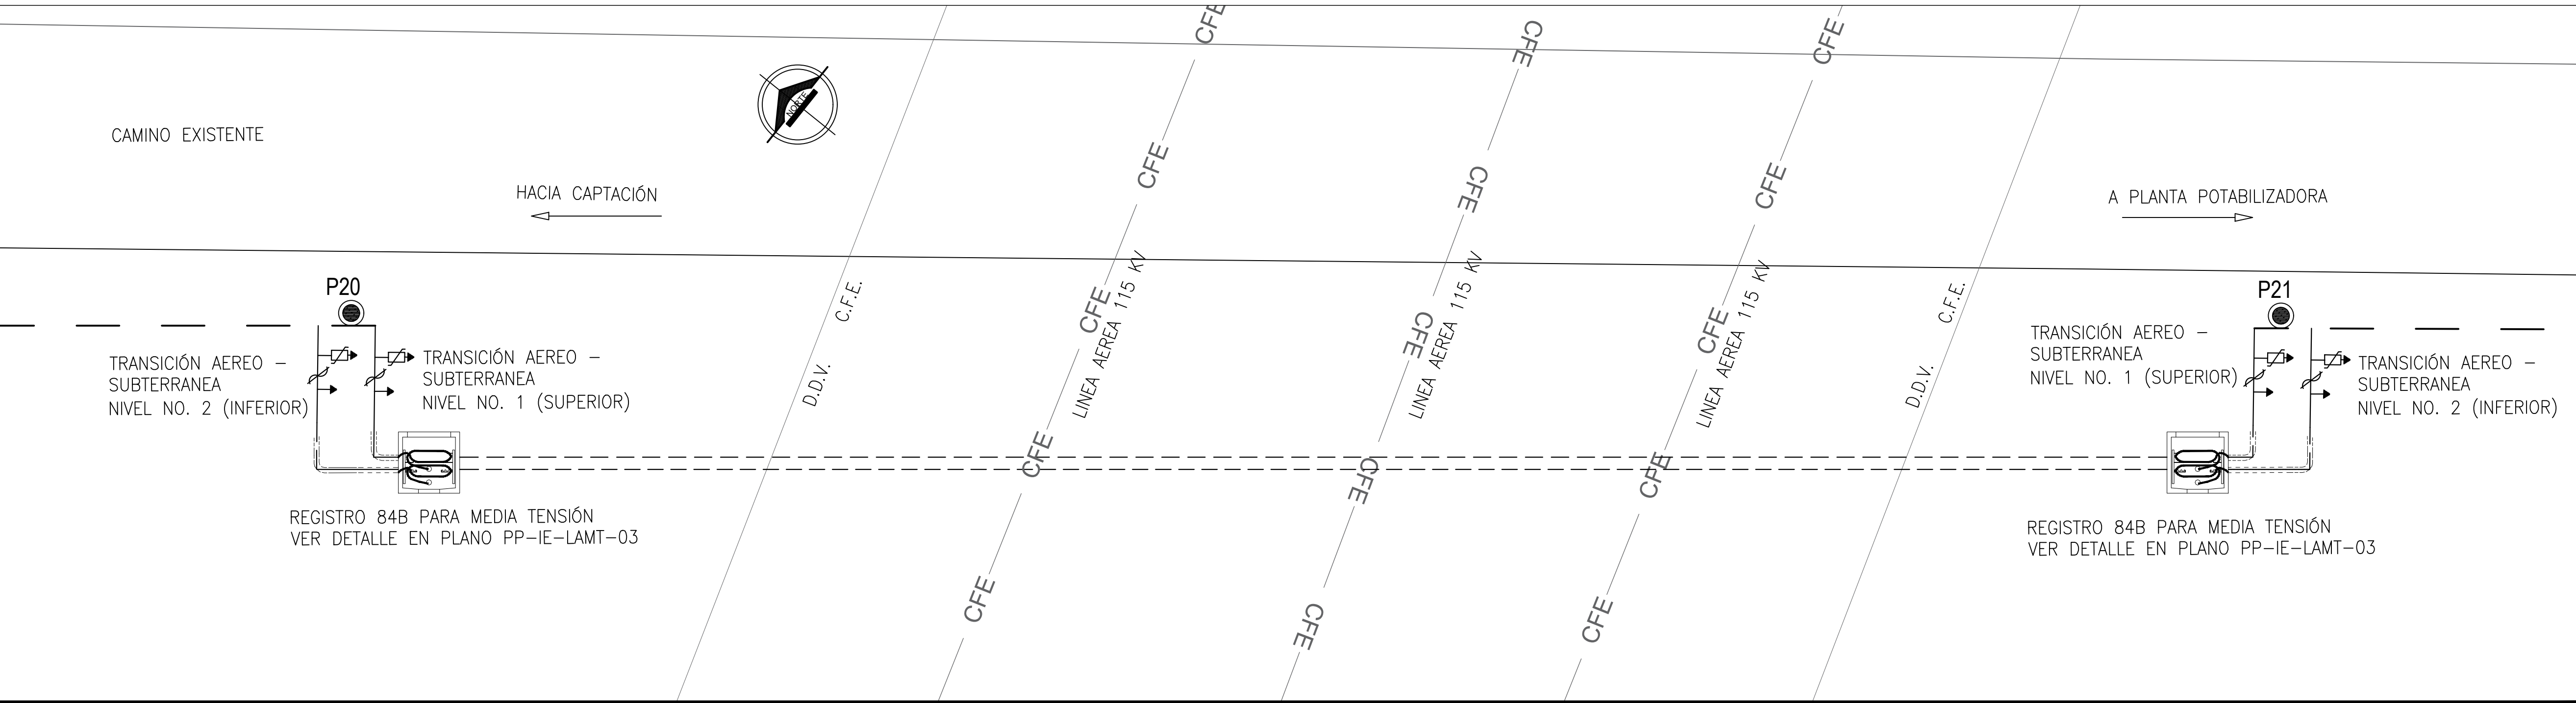


DETALLE NO. 4


POSTE 20

CRUCE CON LINEA AEREA DE ALTA TENSION 115 kV.

POSTE 21

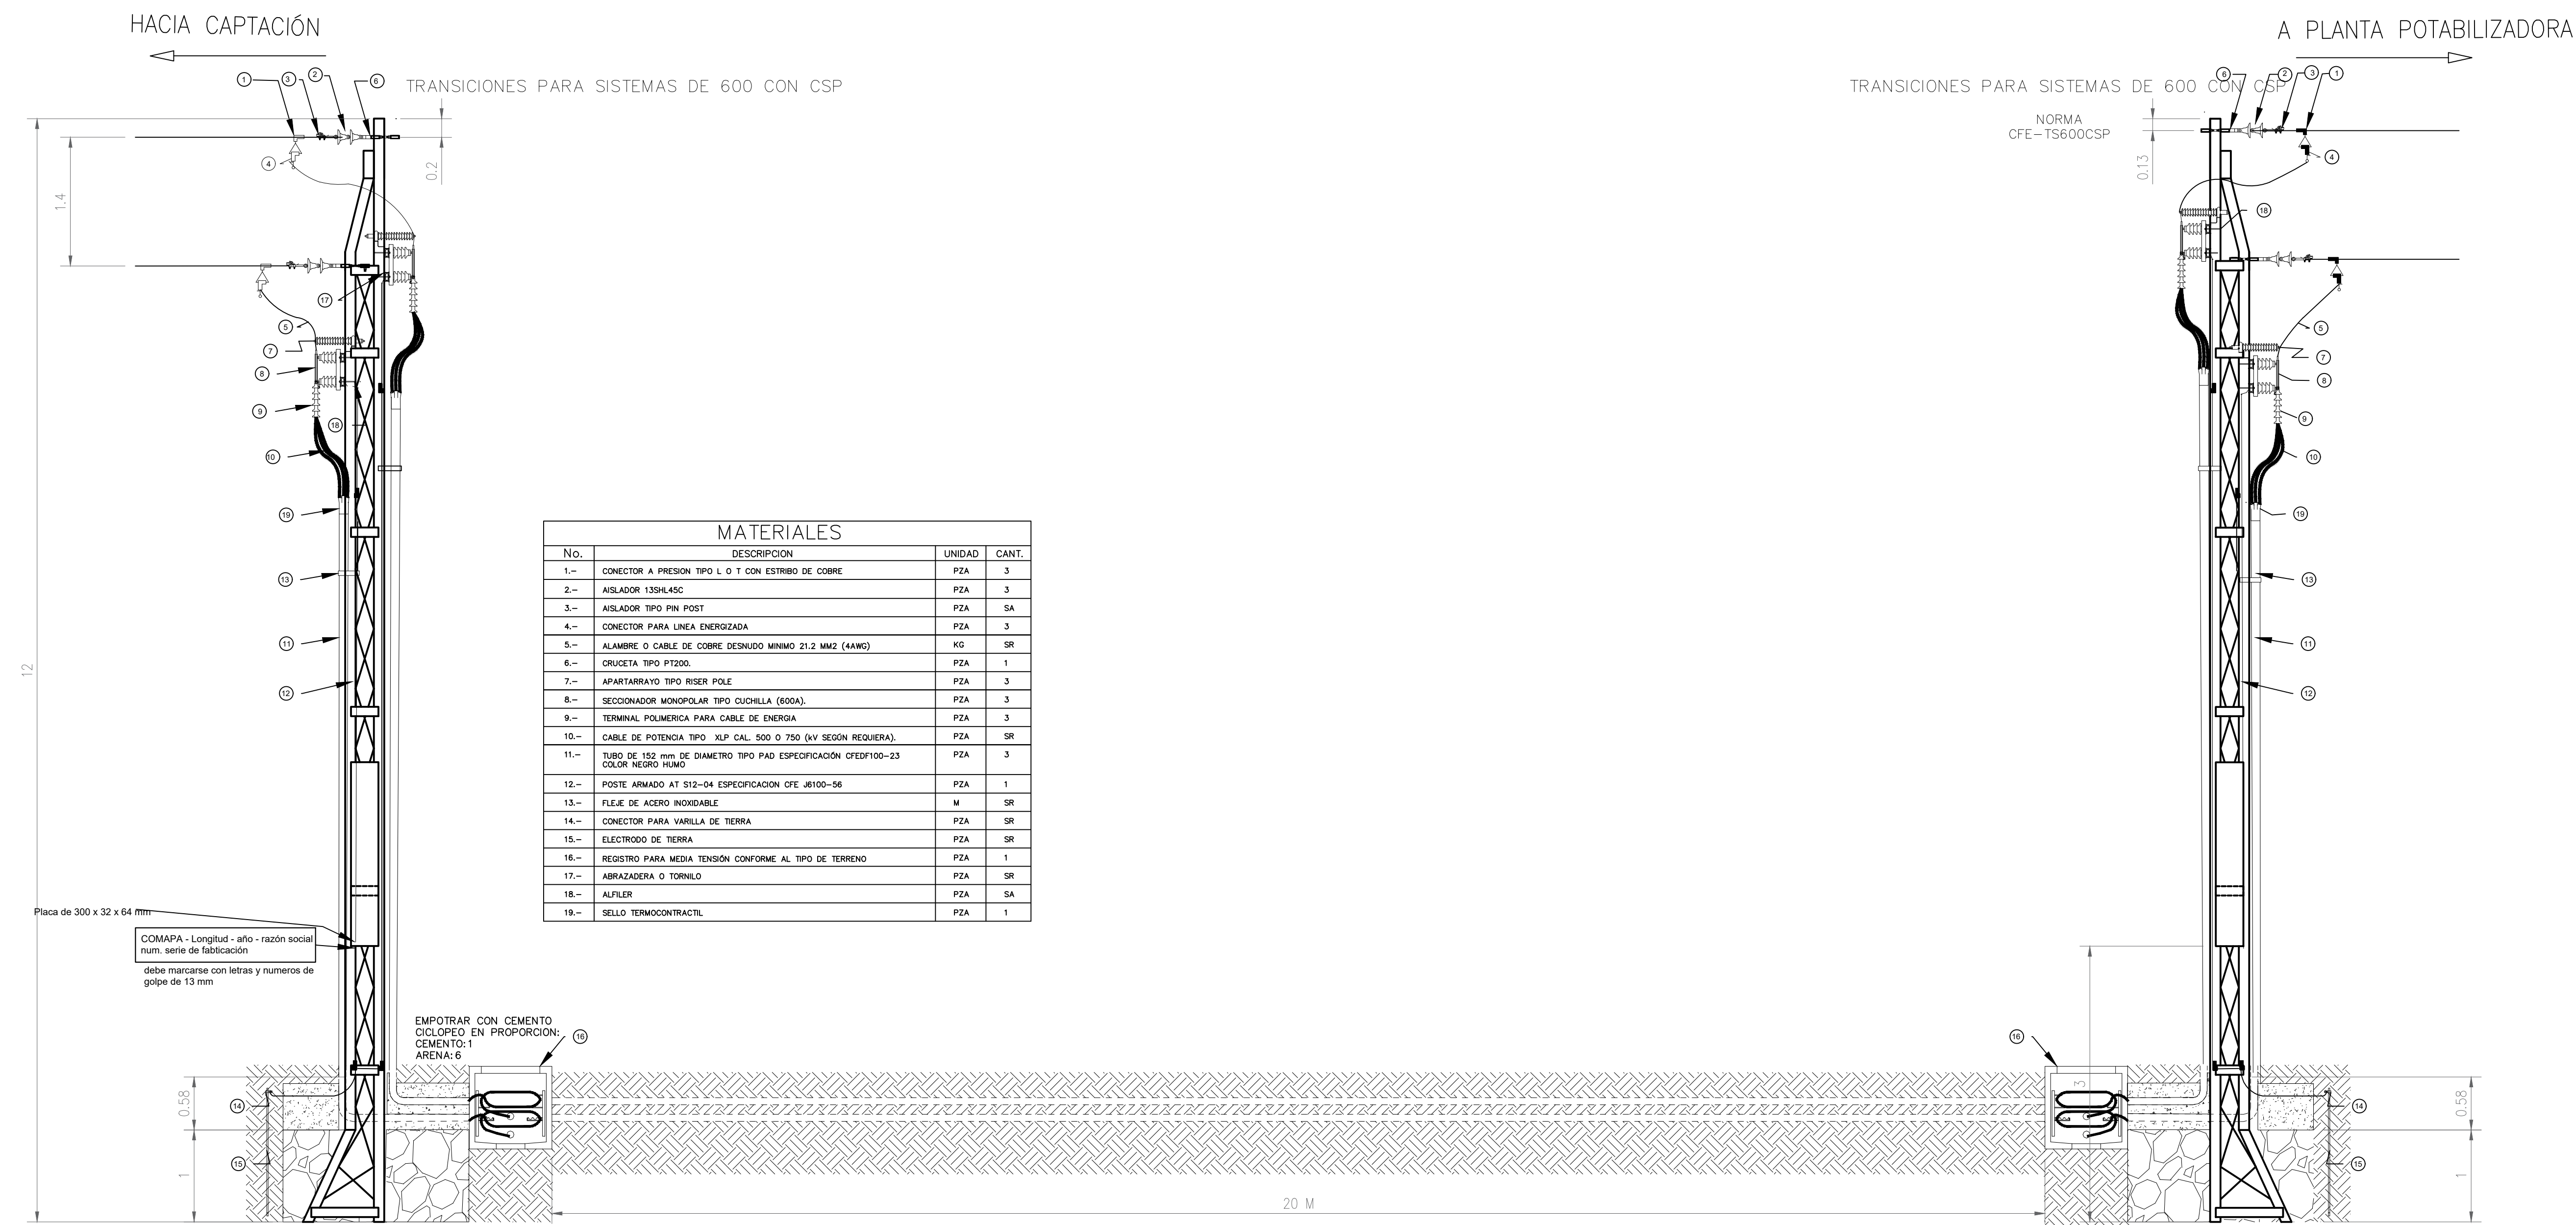

LOCALIZACIÓN EN PLANTA GENERAL

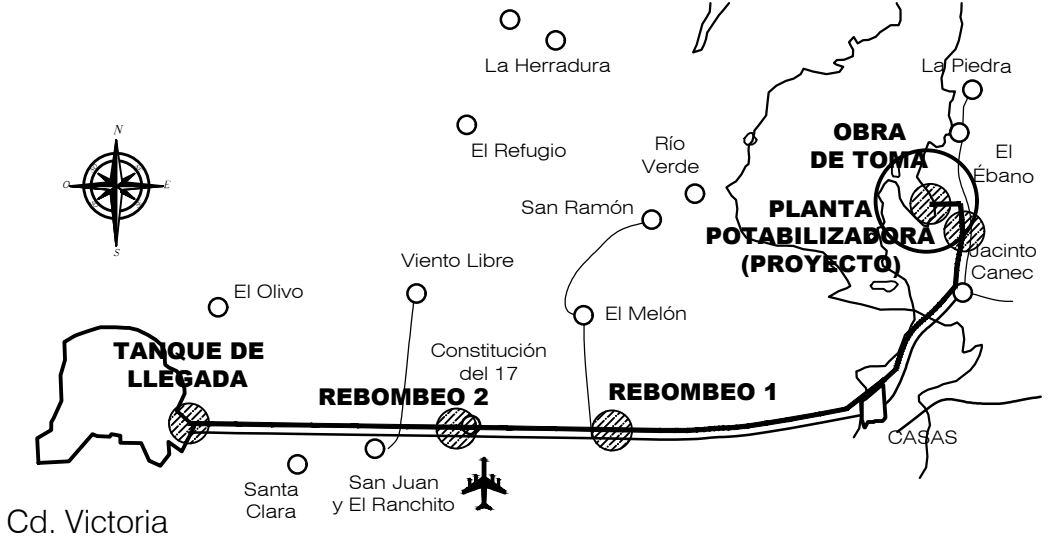

SIMBOLOGIA

Legend for the drawing symbols, including line types for electrical systems, existing infrastructure, and specific symbols for poles, galleries, and ground electrodes.

Administrative section containing revision notes, approval stamps from the engineering firm and government authorities, and project identification details.